


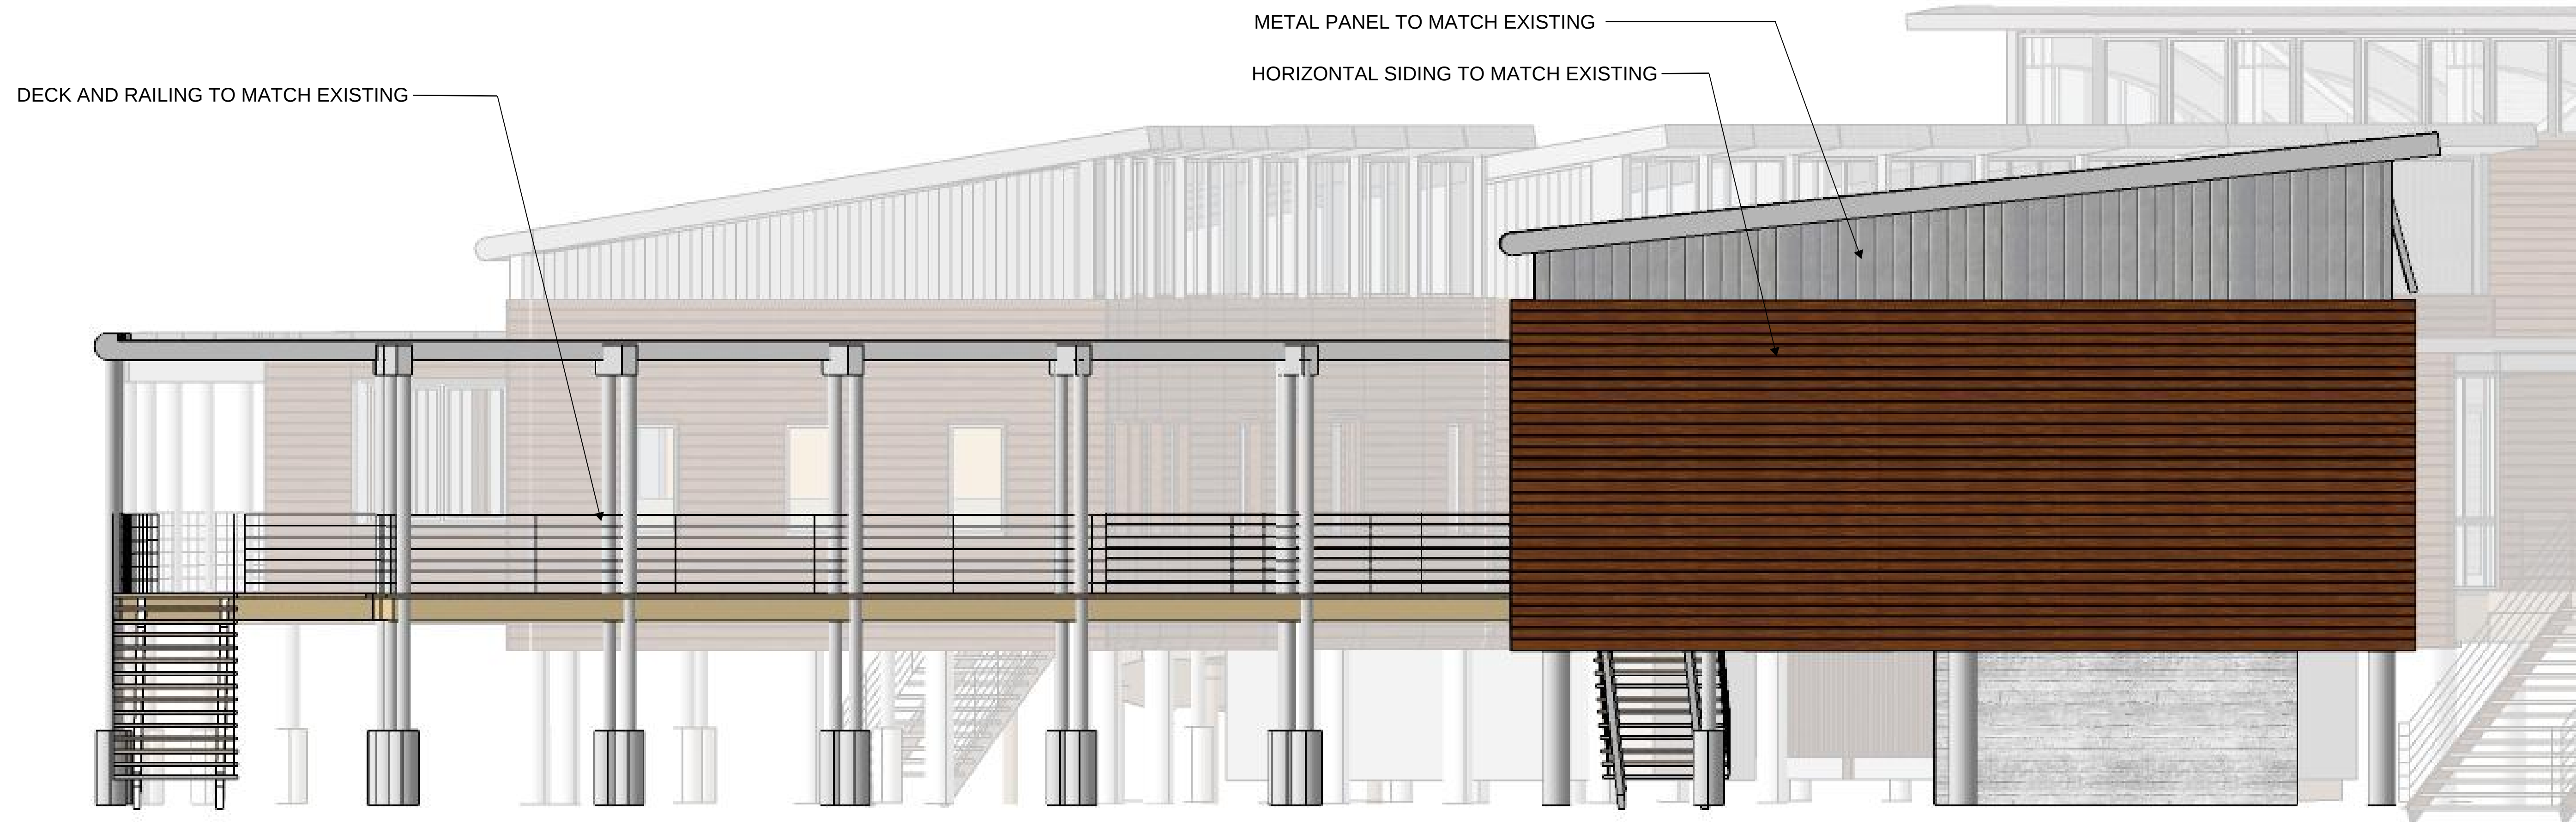


1 Front Elevation
 Scale: 1/4" = 1'-0"



2 Right Elevation
 Scale: 1/4" = 1'-0"



1 Rear Elevation
 Scale: 1/4" = 1'-0"

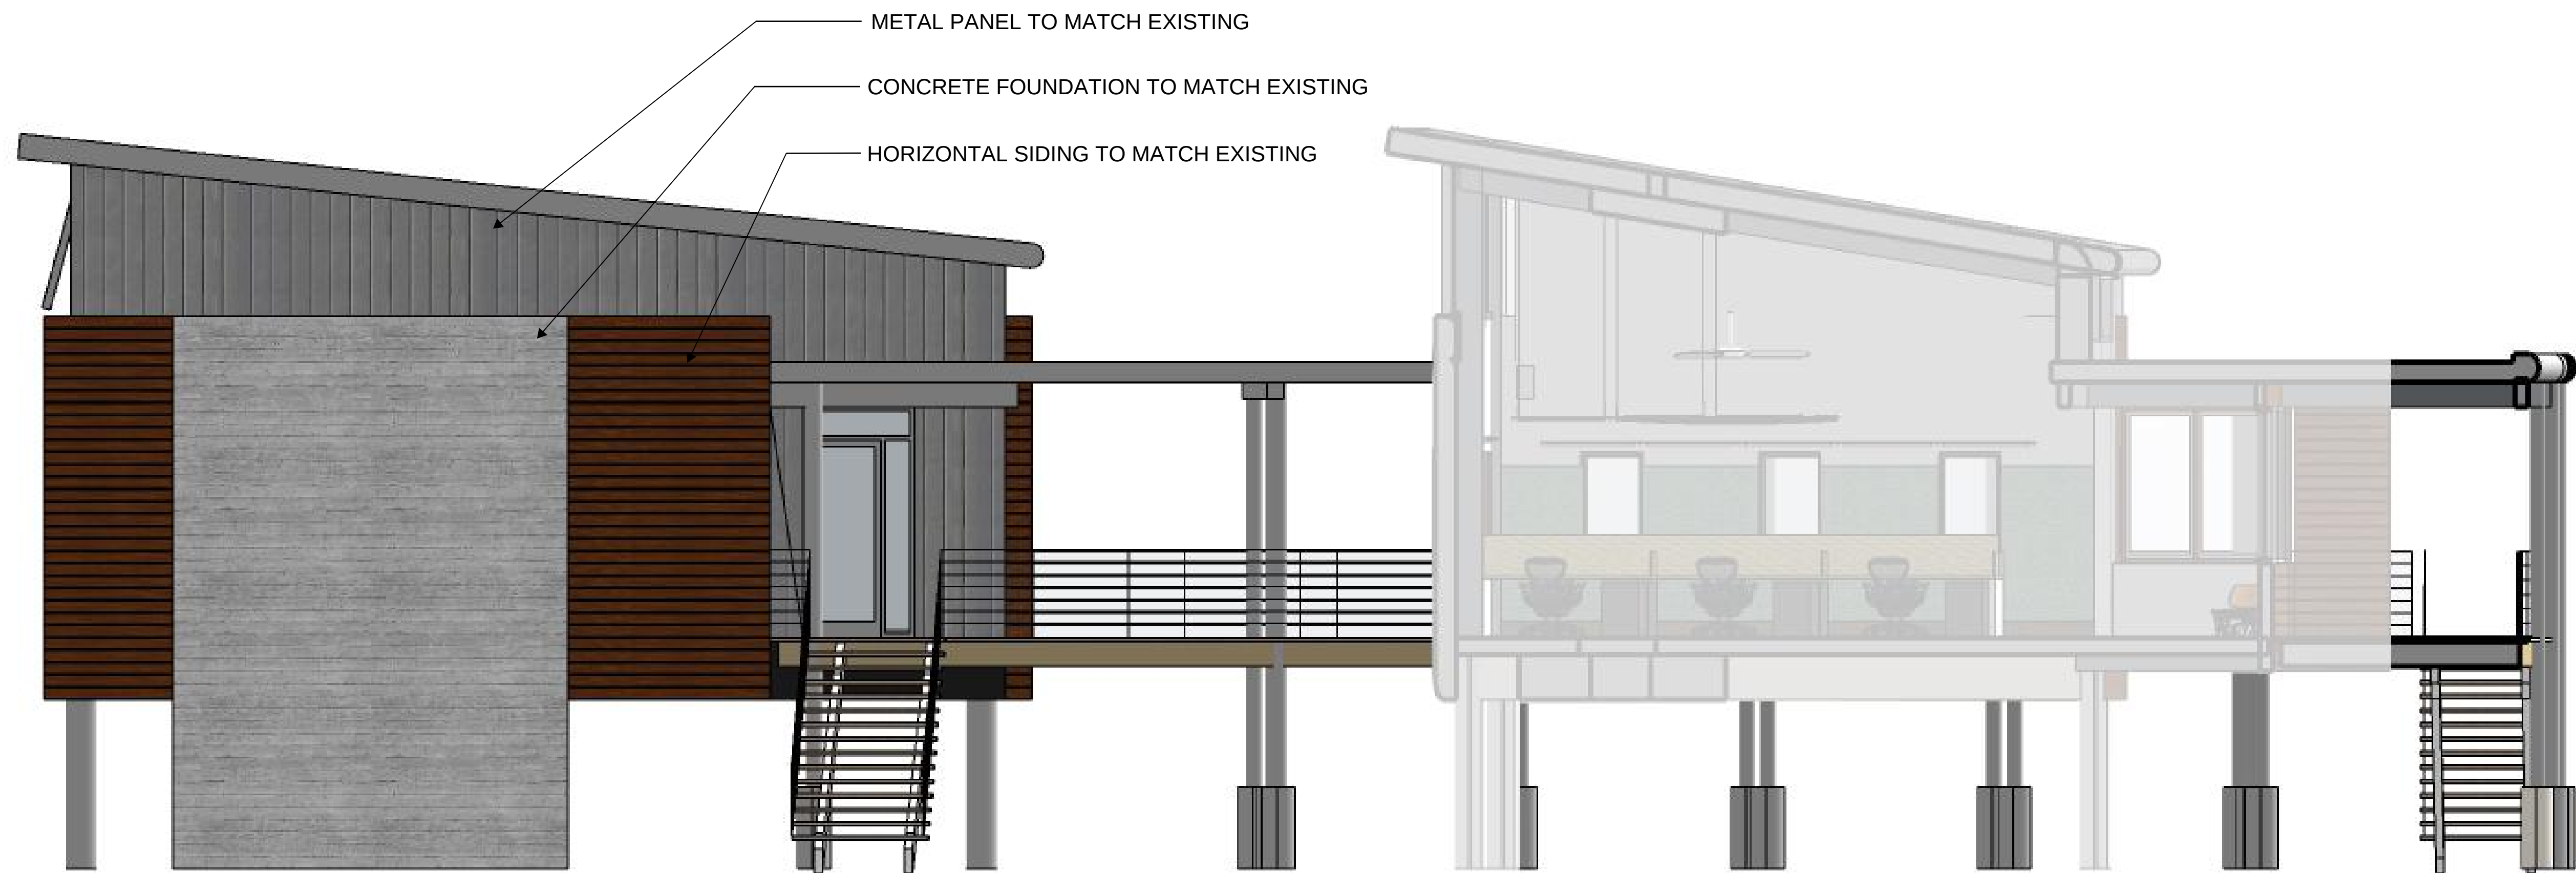

2 Left Elevation
 Scale: 1/4" = 1'-0"